


VIA POLICARPO PETROCCHI

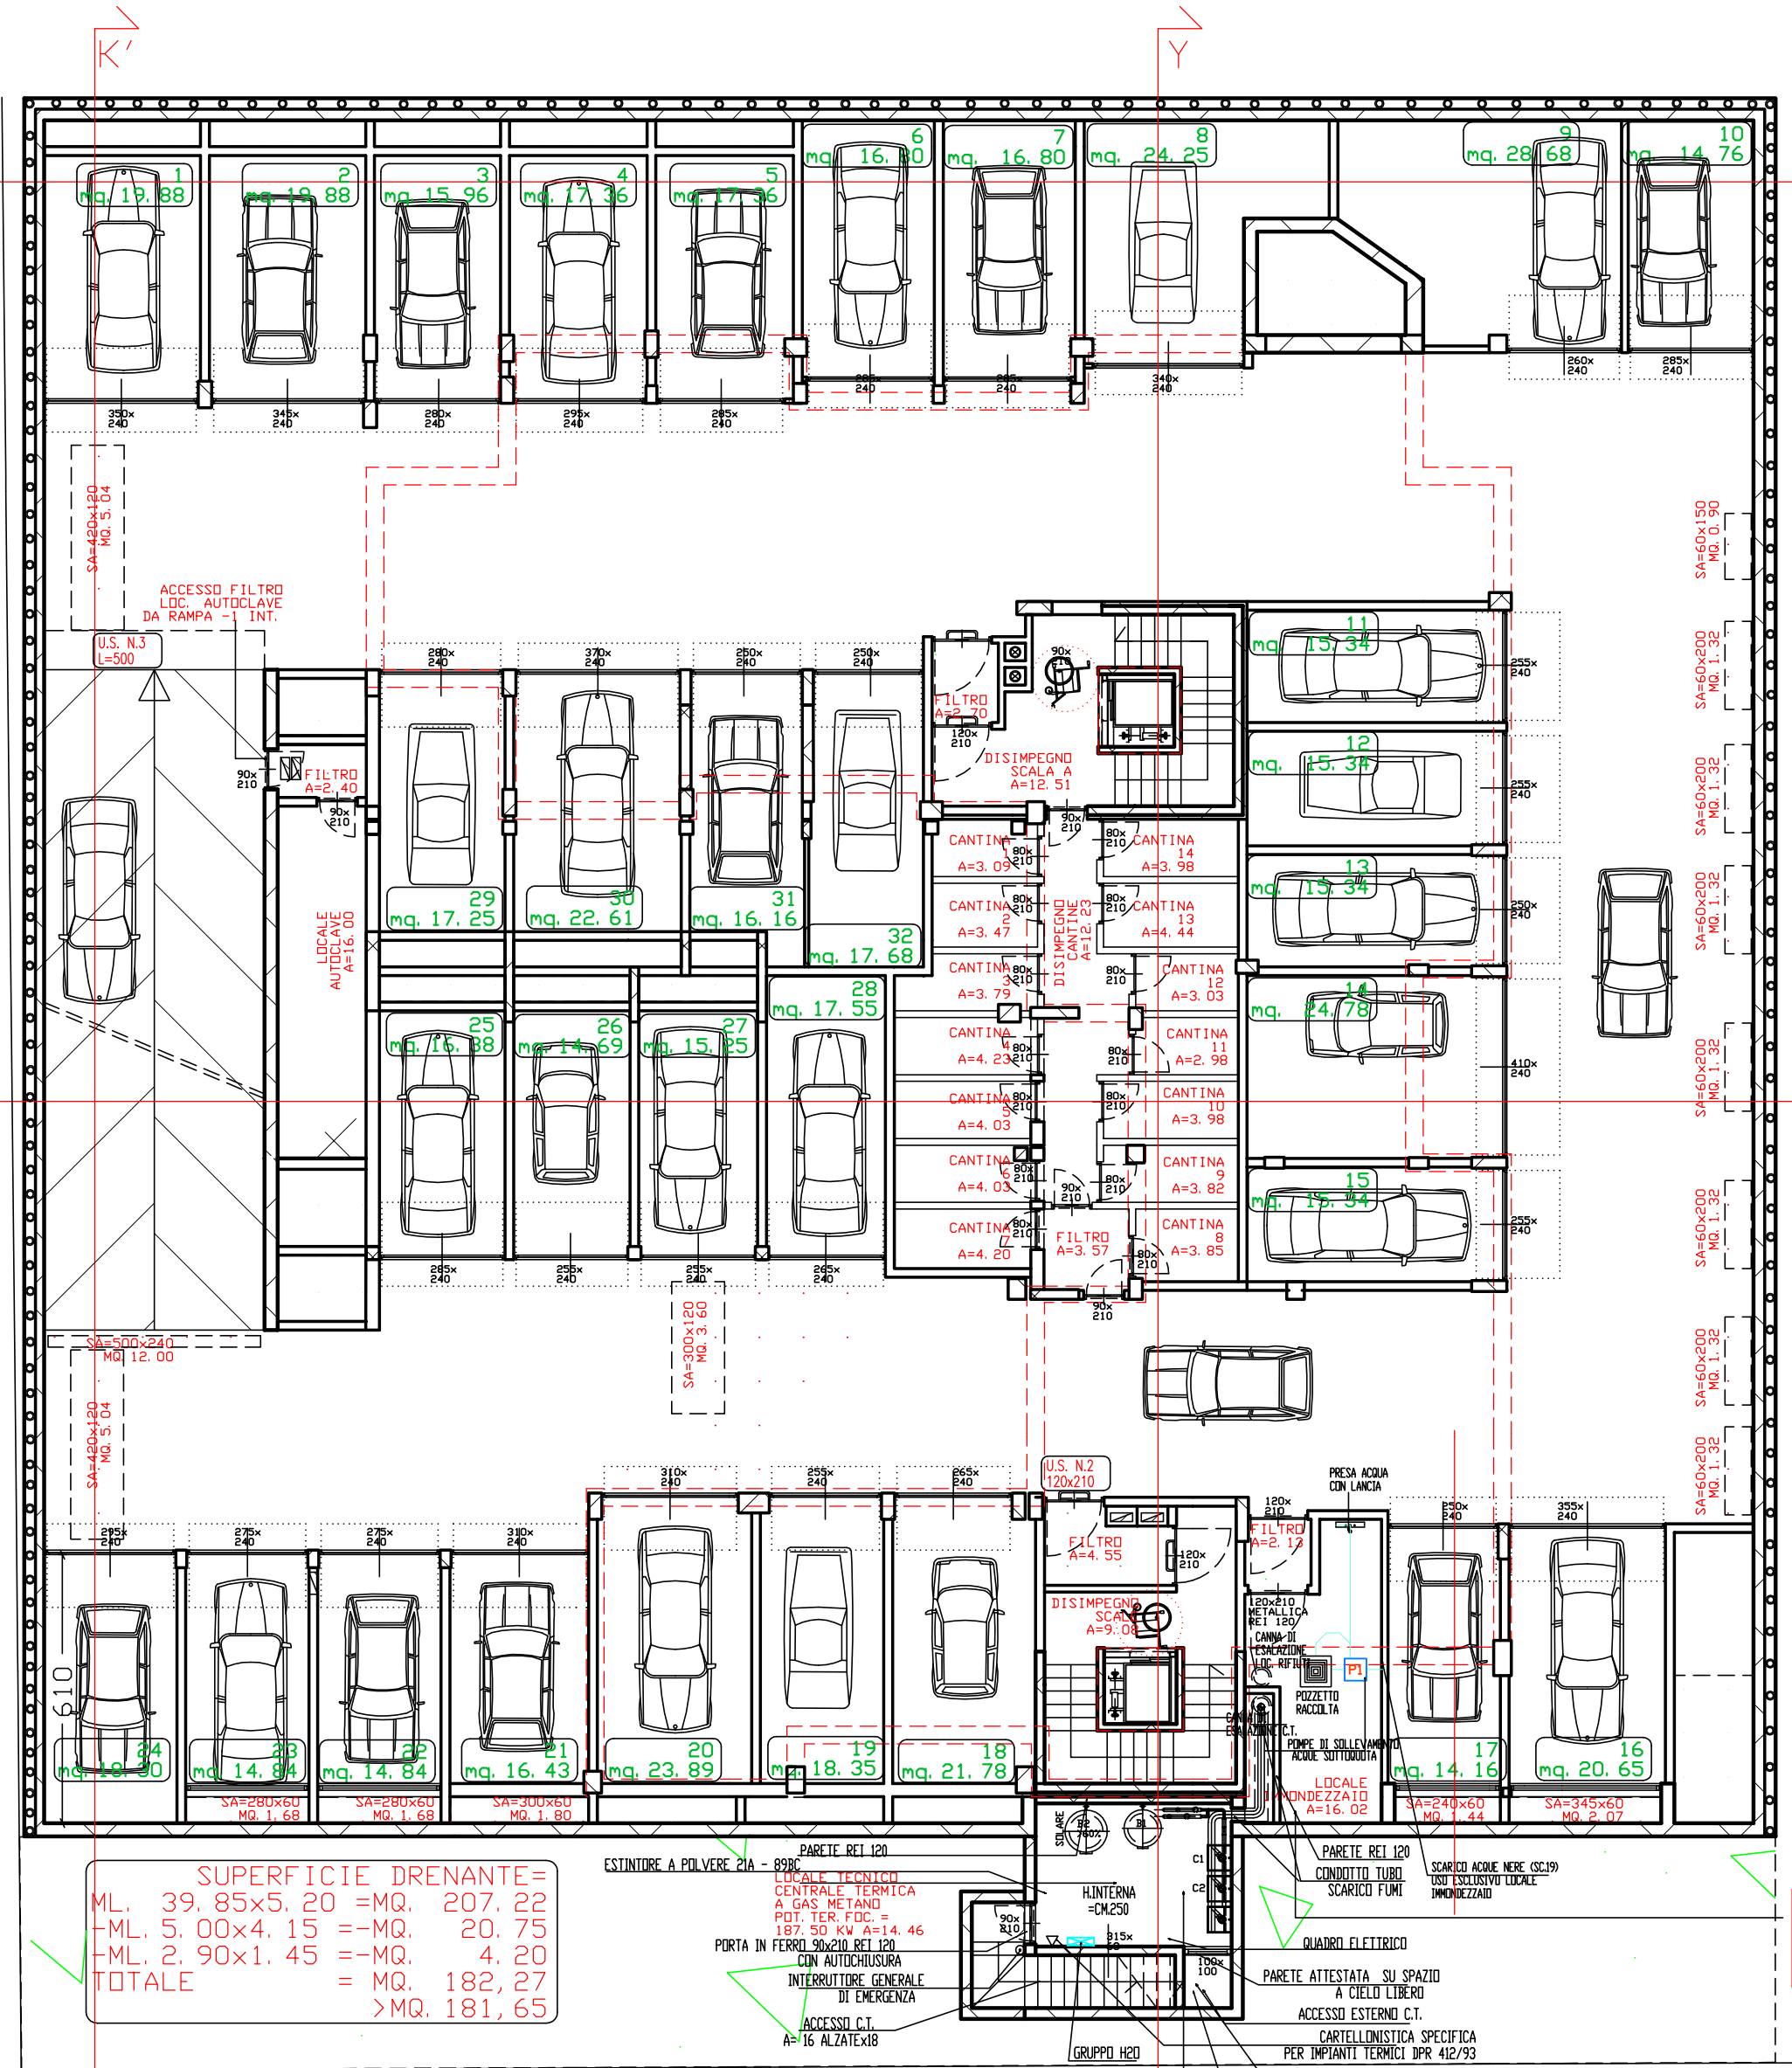

SUPERFICIE DRENANTE=
 -ML. 39.85x5.20 =MQ. 207.22
 -ML. 5.00x4.15 =MQ. 20.75
 -ML. 2.90x1.45 =MQ. 4.20
 TOTALE = MQ. 182.27
 >MQ. 181,65

LOTTO A CONFINE (NON DI PROPRIETA')

LOCALE TECNICO CENTRALE TERM
 -SUP. NETTA=4.45x3.25=MQ. 14.4
 -PERIMETRO=4.45+4.45+3.25+3.25=15.4
 -PARETE ATTESTANTE SU SPAZIO CIELO LIBERO > 15% DEL PERI
 -PARETE ATTESTANTE SU SPAZIO
 =ML. 2.40+0.20+2.60=ML. 5.20
 -H. NETTA INTERNA =ML. 2.50
 -S. V. PROZETTO=1.00x1.00=MQ. 1.00
 -D. 30.30x2.00x9=187.5 KW. K=93